

Date: Monday, 4/30/2007 7:24:17 AM
 User: Kim Johnston

Process Sheet

Customer	: CU-DAR001 Dart Helicopters Services	Drawing Name	: SHOULDER HARNESS
Job Number	: 32117		
Estimate Number	: 12852		
P.O. Number	: N/A	Part Number	: D3579048
This Issue	: 4/30/2007 S.O. No. : N/A	Drawing Number	: D3579 REV A
Prsht Rev.	: NC	Project Number	: N/A
First Issue	: N/A	Drawing Revision	: A
Previous Run	: N/A	Material	: N/A
Written By	:	Due Date	: 5/4/2007
Checked & Approved By	: <u>07.04.30</u>	Qty:	10 Um: Each
Comment	: Est Rev: A New Issue 07-04-27 JLM		

Additional Product

Job Number:



Seq. #:	Machine Or Operation:	Description :
---------	-----------------------	---------------

1.0	PG	PURCHASING
-----	----	------------



Comment: PURCHASING

Issue P/O: 3467

P/N: 5-01-2M0701

Possible supplier: Scoth Safty Products

Certificate of conformaty is required

07/04/05
 (10)

2.0	5012M0701	SHOULDER HARNESS RH
-----	-----------	---------------------



Comment: Qty.: 1.0000 Each(s)/Unit Total : 10.0000 Each(s)
 SHOULDER HARNESS LH

3.0	PACKAGING 1	PACKAGING RESOURCE #1
-----	-------------	-----------------------



Comment: PACKAGING RESOURCE #1

Receive & Inspect For Transit Damage

Ensure certificate of conformity is attached

07/05/10
 (10)

4.0	QC5	INSPECT WORK TO CURRENT STEP
-----	-----	------------------------------



Comment: INSPECT WORK TO CURRENT STEP

5.0	PACKAGING 1	PACKAGING RESOURCE #1
-----	-------------	-----------------------



Comment: PACKAGING RESOURCE #1

Identify and Stock

Location: _____

07/05/14
 (10)

W/O:		WORK ORDER CHANGES					
DATE	STEP	PROCEDURE CHANGE	By	Date	Qty	Approval Chief Eng / Prod Mgr	Approval QC Inspector

Part No: _____ PAR #: _____ Fault Category: _____ NCR: Yes ☒ No ☐ DQA: 15 Date: 07/05/14
 QA: N/C Closed: _____ Date: _____

NCR:		WORK ORDER NON-CONFORMANCE (NCR)						
DATE	STEP	Description of NC Section A	Corrective Action Section B			Verification Section C	Approval Chief Eng	Approval QC Inspector
			Initial Chief Eng	Action Description Chief Eng	Sign & Date			

NOTE: Date & initial all entries

Date: Monday, 4/30/2007 7:24:17 AM

User: Kim Johnston

Process Sheet

Customer: CU-DAR001 Dart Helicopters Services

Drawing Name: SHOULDER HARNESS

Job Number: 32117

Part Number: D3579048

Job Number:



Seq. #:

Machine Or Operation:

Description :

6.0

QC21

FINAL INSPECTION/W/O RELEASE



(10)

Comment: FINAL INSPECTION/W/O RELEASE

~~207105114~~

Job Completion



U 20514

W/O:		WORK ORDER CHANGES					
DATE	STEP	PROCEDURE CHANGE	By	Date	Qty	Approval Chief Eng / Prod Mgr	Approval QC Inspector

Part No: _____ PAR #: _____ Fault Category: _____ NCR: Yes No DQA: _____ Date: _____

QA: N/C Closed: _____ Date: _____


NCR:		WORK ORDER NON-CONFORMANCE (NCR)						
DATE	STEP	Description of NC Section A	Corrective Action Section B			Verification Section C	Approval Chief Eng	Approval QC Inspector
			Initial Chief Eng	Action Description Chief Eng	Sign & Date			

NOTE: Date & initial all entries

DART

DESIGN <i>LE</i>	DRAWN BY <i>LE</i>	DART AEROSPACE LTD HAWKESBURY, ONTARIO, CANADA	
CHECKED <i>B</i>	APPROVED <i>H</i>	DRAWING NO. D3579	REV. A SHEET 1 OF 4
DATE 07.01.12	TITLE SHOULDER HARNESS		SCALE NTS
A	07.01.12	NEW ISSUE	

SPECIFICATION CONTROL DRAWING

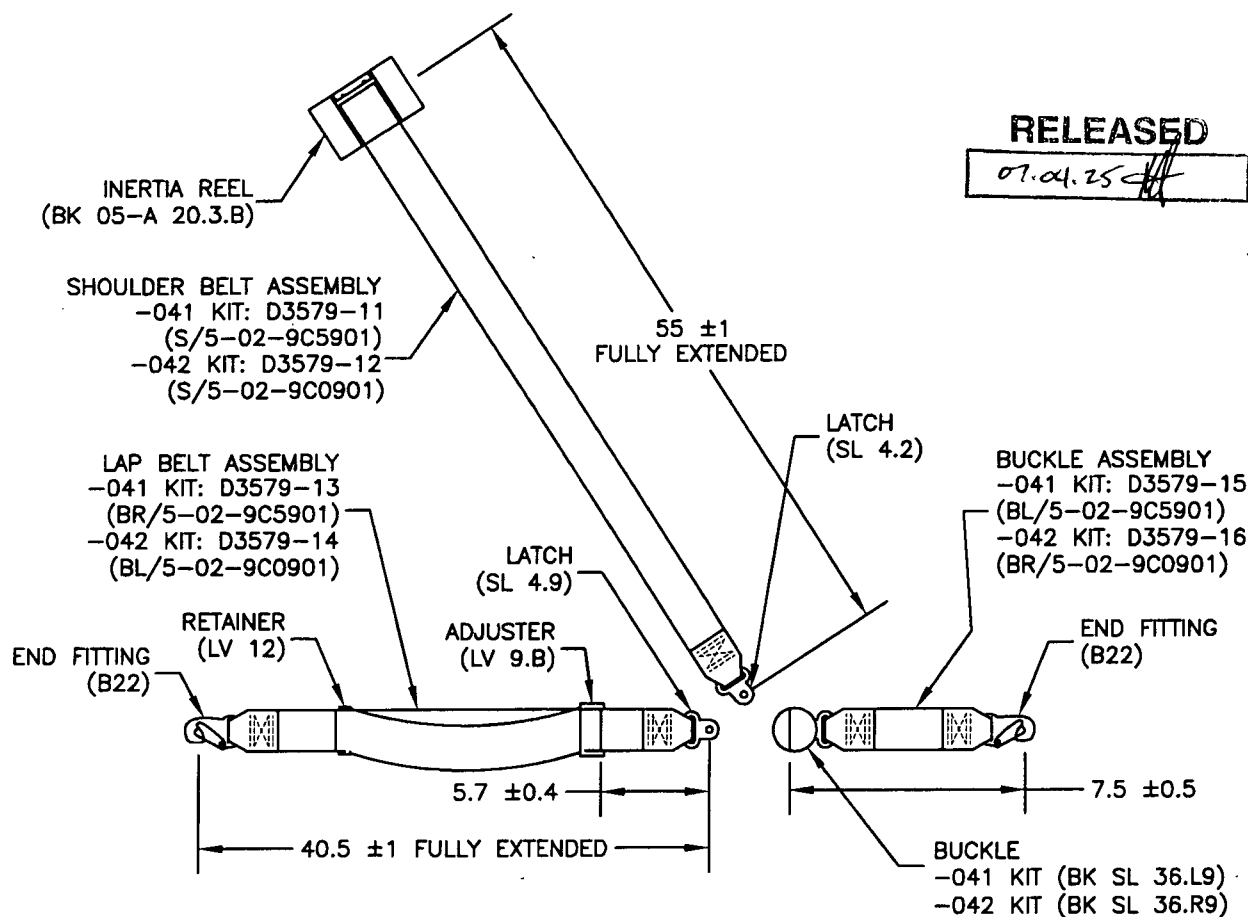

D3579-041 SHOULDER HARNESS (SHOWN) D3579-042 SHOULDER HARNESS (OPPOSITE)

D3579-041/-042 HARNESS ASSEMBLY NOTES:

- 1) DESCRIPTION: 3-POINT SHOULDER HARNESS WITH PUSH-BUTTON BUCKLE
MEETS REQUIREMENTS OF TSO-C114
CHROME HARDWARE PLATING AND BLACK WEBBING
- 2) PURCHASE INFO: P/N 5-02-9C5901 (D3579-041)
P/N 5-02-9C0901 (D3579-042)
SCHROTH SAFETY PRODUCTS, Pompano Beach, FL.
- 3) ALL BELTS TO BE LABELLED PER FAR 21.607 USING LAMINATED TAGS
ADDITIONAL TEXT ON LABELS: "DART AEROSPACE LTD. P/N D3579-041/-042"
- 4) PART NUMBERS IN BRACKETS REPRESENT SUPPLIER (SCHROTH) PART NUMBERS
- 5) ALL DIMENSIONS ARE IN INCHES UNLESS OTHERWISE NOTED

SHOP COPY
RETURN TO
ENGINEERING
UNCONTROLLED COPY
SUBJECT TO AMENDMENT
WITHOUT NOTICE
WORK ORDER
32117


Copyright © 2007 by DART AEROSPACE LTD

THIS DOCUMENT IS PRIVATE AND CONFIDENTIAL AND IS SUPPLIED ON THE EXPRESS CONDITION THAT IT IS NOT TO BE USED FOR ANY PURPOSE OR COPIED OR COMMUNICATED TO ANY OTHER PERSON WITHOUT WRITTEN PERMISSION FROM DART AEROSPACE LTD.

DART

DESIGN <i>LE</i>	DRAWN BY <i>LE</i>	DART AEROSPACE LTD HAWKESBURY, ONTARIO, CANADA	
CHECKED <i>B</i>	APPROVED <i>H</i>	DRAWING NO. D3579	REV. A SHEET 2 OF 4
DATE 07.01.12	TITLE SHOULDER HARNESS		SCALE NTS

SPECIFICATION CONTROL DRAWING

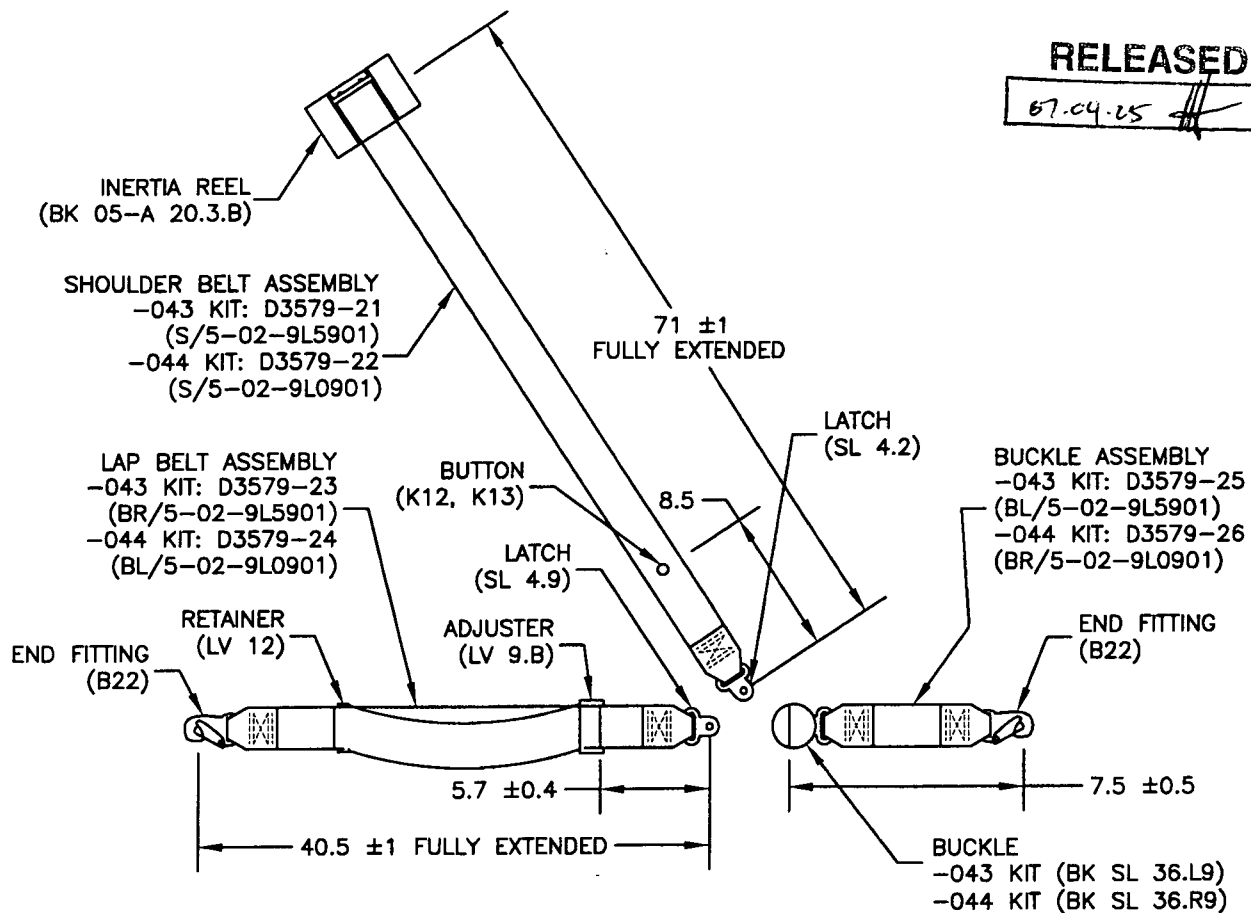

D3579-043 SHOULDER HARNESS (SHOWN) D3579-044 SHOULDER HARNESS (OPPOSITE)

D3579-043/-044 HARNESS ASSEMBLY NOTES:

- 1) DESCRIPTION: 3-POINT SHOULDER HARNESS WITH PUSH-BUTTON BUCKLE
MEETS REQUIREMENTS OF TSO-C114
CHROME HARDWARE PLATING AND BLACK WEBBING
- 2) PURCHASE INFO: P/N 5-02-9L5901 (D3579-043)
P/N 5-02-9L0901 (D3579-044)
SCHROTH SAFETY PRODUCTS, Pompano Beach, Fl.
- 3) ALL BELTS TO BE LABELLED PER FAR 21.607 USING LAMINATED TAGS
ADDITIONAL TEXT ON LABELS: "DART AEROSPACE LTD. P/N D3579-043/-044"
- 4) PART NUMBERS IN BRACKETS REPRESENT SUPPLIER (SCHROTH) PART NUMBERS
- 5) ALL DIMENSIONS ARE IN INCHES UNLESS OTHERWISE NOTED

SHOP COPY
RETURN TO
ENGINEERING
UNCONTROLLED COPY
SUBJECT TO AMENDMENT
WITHOUT NOTICE
WORK ORDER
NO. 32117


Copyright © 2007 by DART AEROSPACE LTD

THIS DOCUMENT IS PRIVATE AND CONFIDENTIAL AND IS SUPPLIED ON THE EXPRESS CONDITION THAT IT IS NOT TO BE USED FOR ANY PURPOSE OR COPIED OR COMMUNICATED TO ANY OTHER PERSON WITHOUT WRITTEN PERMISSION FROM DART AEROSPACE LTD.

DART

DESIGN <i>LE</i>	DRAWN BY <i>LE</i>	DART AEROSPACE LTD HAWKESBURY, ONTARIO, CANADA	
CHECKED <i>JB</i>	APPROVED <i>[Signature]</i>	DRAWING NO. D3579	REV. A SHEET 3 OF 4
DATE 07.01.12	TITLE SHOULDER HARNESS		SCALE NTS

SPECIFICATION CONTROL DRAWING

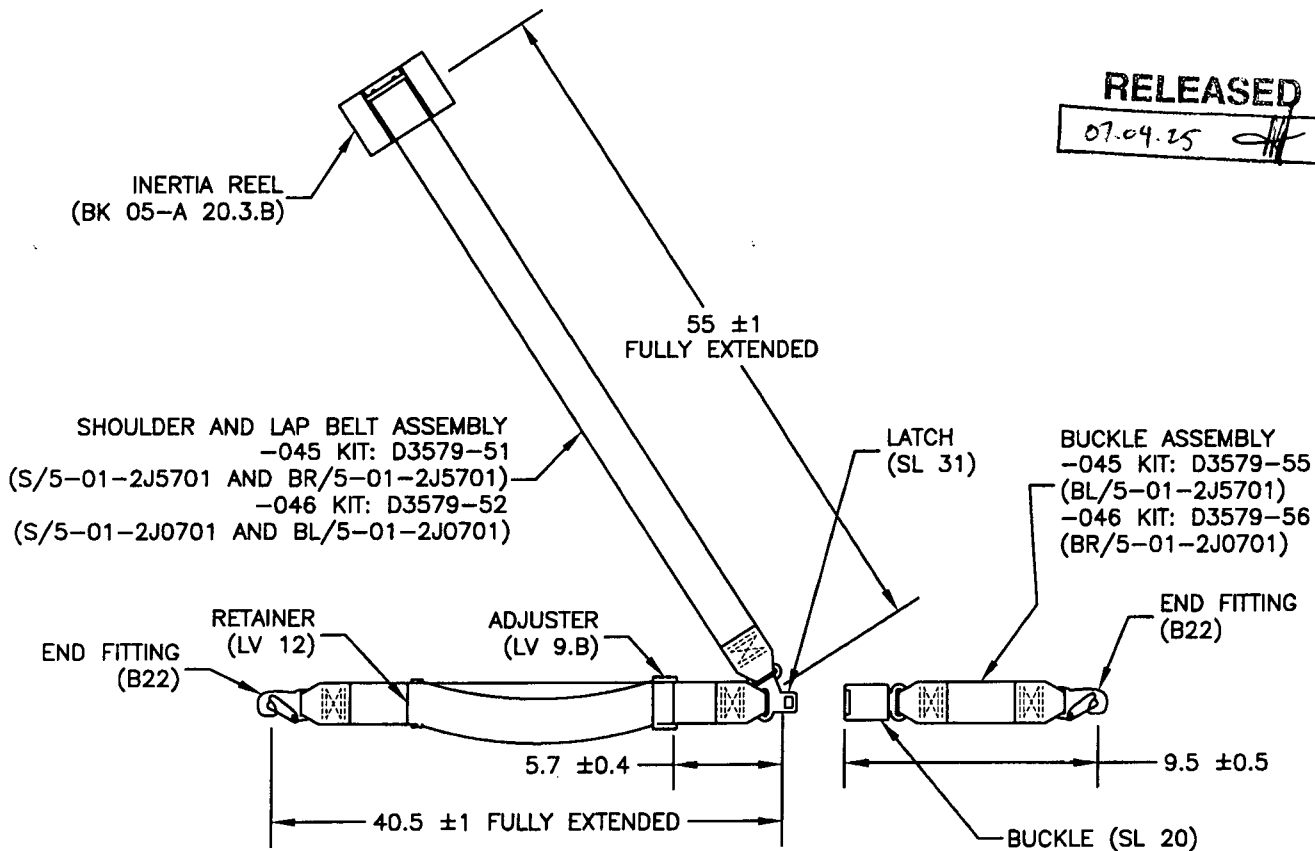**RELEASED**07.04.15 *[Signature]*

D3579-045 SHOULDER HARNESS (SHOWN) D3579-046 SHOULDER HARNESS (OPPOSITE)

D3579-045/-046 HARNESS ASSEMBLY NOTES:

- 1) DESCRIPTION: 3-POINT SHOULDER HARNESS WITH PUSH-BUTTON BUCKLE
MEETS REQUIREMENTS OF TSO-C114
CHROME HARDWARE PLATING AND BLACK WEBBING
- 2) PURCHASE INFO: P/N 5-01-2J5701 (D3579-045)
P/N 5-01-2J0701 (D3579-046)
SCHROTH SAFETY PRODUCTS, Pompano Beach, Fl.
- 3) ALL BELTS TO BE LABELLED PER FAR 21.607 USING LAMINATED TAGS
ADDITIONAL TEXT ON LABELS: "DART AEROSPACE LTD. P/N D3579-045/-046"
- 4) PART NUMBERS IN BRACKETS REPRESENT SUPPLIER (SCHROTH) PART NUMBERS
- 5) ALL DIMENSIONS ARE IN INCHES UNLESS OTHERWISE NOTED

SHOP COPY
RETURN TO
ENGINEERING
UNCONTROLLED COPY
SUBJECT TO AMENDMENT
WITHOUT NOTICE
WORK ORDER
NO. 32117


Copyright © 2007 by DART AEROSPACE LTD

THIS DOCUMENT IS PRIVATE AND CONFIDENTIAL AND IS SUPPLIED ON THE EXPRESS CONDITION THAT IT IS NOT TO BE USED FOR ANY PURPOSE OR COPIED OR COMMUNICATED TO ANY OTHER PERSON WITHOUT WRITTEN PERMISSION FROM DART AEROSPACE LTD.

DART

DESIGN <i>LE</i>	DRAWN BY <i>LE</i>	DART AEROSPACE LTD HAWKESBURY, ONTARIO, CANADA	
CHECKED <i>J</i>	APPROVED <i>H</i>	DRAWING NO. D3579	REV. A SHEET 4 OF 4
DATE 07.01.12	TITLE SHOULDER HARNESS	SCALE NTS	

SPECIFICATION CONTROL DRAWING

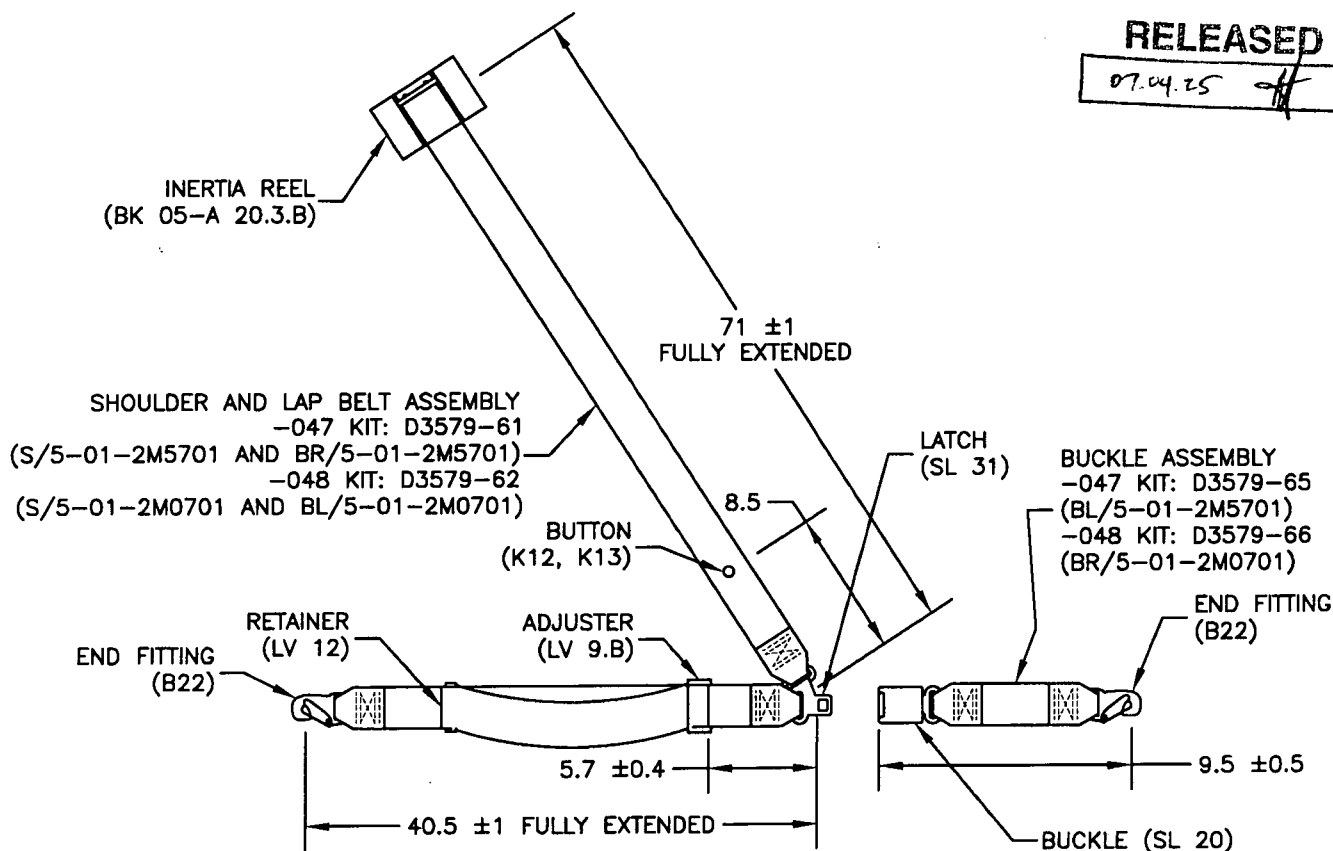RELEASED07.04.15 *H*

D3579-047 SHOULDER HARNESS (SHOWN) D3579-048 SHOULDER HARNESS (OPPOSITE)

D3579-047/-048 HARNESS ASSEMBLY NOTES:

- 1) DESCRIPTION: 3-POINT SHOULDER HARNESS WITH PUSH-BUTTON BUCKLE
MEETS REQUIREMENTS OF TSO-C114
CHROME HARDWARE PLATING AND BLACK WEBBING
- 2) PURCHASE INFO: P/N 5-01-2M5701 (D3579-047)
~~P/N 5-01-2M0701 (D3579-048)~~
SCHROTH SAFETY PRODUCTS, Pompano Beach, Fl.
- 3) ALL BELTS TO BE LABELLED PER FAR 21.607 USING LAMINATED TAGS
ADDITIONAL TEXT ON LABELS: "DART AEROSPACE LTD. P/N D3579-047/-048"
- 4) PART NUMBERS IN BRACKETS REPRESENT SUPPLIER (SCHROTH) PART NUMBERS
- 5) ALL DIMENSIONS ARE IN INCHES UNLESS OTHERWISE NOTED

SHOP COPY
RETURN TO
ENGINEERING
UNCONTROLLED COPY
SUBJECT TO AMENDMENT
WITHOUT NOTICE
WORK ORDER
NO. 32117

Copyright © 2007 by DART AEROSPACE LTD

THIS DOCUMENT IS PRIVATE AND CONFIDENTIAL AND IS SUPPLIED ON THE EXPRESS CONDITION THAT IT IS NOT TO BE USED FOR ANY PURPOSE OR COPIED OR COMMUNICATED TO ANY OTHER PERSON WITHOUT WRITTEN PERMISSION FROM DART AEROSPACE LTD.

Packing Slip

4330

SCHROTH
SAFETY PRODUCTS

Schroth Safety Products Corp.

1371 SW 8th Street, Unit 3 Pompano Beach, FL 33069

Ph: 954-784-3178

Fax: 954-784-3179

Bill To

DART Aerospace Ltd
1270 Aberdeen St
Hawkesbury, ON K6A 1K7
Canada

Ship To

DART Aerospace Ltd
1270 Aberdeen St
Hawkesbury, ON K6A 1K7
Canada

5/9/2007

Phone: 613-632-3336 Fax: 613-632-4443

Order-
Line

Description

Qty

DAR07007-7 5-01-2J5701 restraint, 3-pt, da40pax, lh, bolt-
on, reel, 601black, P/N D3579-045 12 ea

DART AEROSPACE LTD, 613-632-3336
P/N D3579-045

DAR07007-8 5-01-2J0701 restraint, 3-pt, da40pax, rh, bolt-
on, reel, 601black, PND3579-046 16 ea

DART AEROSPACE LTD, 613-632-3336
P/N D3579-046

DAR07007-9 5-01-2M5701 restraint, 3-
pt, lh, reel, 601black, P/N D3579-047 10 ea

DART AEROSPACE LTD, 613-632-3336
P/N D3579-047

DAR07007-10 5-01-2M0701 restraint, 3-
pt, lh, reel, 601black, P/N D3579-048 10 ea

DART AEROSPACE LTD, 613-632-3336
P/N D3579-048

Aircraft SN: Bell 205

10 ea

6/7/5/10

PO: PO00003467

Plating P.O.:
Webbing: 601 Black
Parts on SSPG PO 1008200

Notes: DAR07007 - 7, 8, 9, 10.

Ship Via: Fed-Ex

FOB:

1. Approving National Aviation Authority/Country: FAA/UNITED STATES		2. AUTHORIZED RELEASE CERTIFICATE FAA Form 8130-3, AIRWORTHINESS APPROVAL TAG				3. Form Tracking Number: DAR07007-10	
4. Organization Name and Address: PT 1662CE Schroth Safety Products, Corp. 1371 S.W. 8 th St. Unit #3. Pompano Beach FL, 33069						5. Work Order/Contract/Invoice Number: DAR07007-10	
6. Item:	7. Description:	8. Part Number:	9. Eligibility:*	10. Quantity:	11. Serial/Batch Number:	12. Status/Work:	
1	Restraint, 3-pt., rh, reel, 601 black	5-01-2M0701	N/A	10	Date Mfg.: 05/07	NEW	
13. Remarks: EXPORT TO CANADA							
14. Certifies the items identified above were manufactured in conformity to:				19. <input type="checkbox"/> 14 CFR 43.9 Return to Service <input type="checkbox"/> Other regulation specified in Block 13			
<input checked="" type="checkbox"/> Approved design data and are in a condition for safe operation. <input type="checkbox"/> Non-approved design data specified in Block 13.				Certifies that unless otherwise specified in block 13, the work identified in Block 12 and described in Block 13 was accomplished in accordance with Title 14, Code of Federal Regulations, part 43 and in respect to that work, the items are approved for return to service.			
15. Authorized Signature:		16. Approval/Authorization No.: DMIR-511304-CE		20. Authorized Signature:		21. Approval/Certificate No.:	
17. Name (Typed or Printed): Anthony B. LaPointe		18. Date (m/d/y): May/09/2007		22. Name (Typed or Printed):		23. Date (m/d/y):	
User/Installer Responsibilities							
It is important to understand that the existence of this document alone does not automatically constitute authority to install the part/component/assembly.							
Where the user/installer performs work in accordance with the national regulations of an airworthiness authority different than the airworthiness authority of the country specified in Block 1, it is essential that the user/installer ensures that his/her airworthiness authority accepts parts/components/assemblies from the airworthiness authority of the country specified in Block 1.							
Statements in Blocks 14 and 19 do not constitute installation certification. In all cases, aircraft maintenance records must contain an installation certification issued in accordance with the national regulations by the user/installer before the aircraft may be flown.							

SCHROTH Safety Products Corp.
MATERIAL ACCEPTANCE TAG

Part Number:	5-01-2M0701	Quantity:	10
Serial Number:	05/07		
Part Description:	restraint, 3-pt, lh, reel, 601black, P/N D3579-048		
P.O./W.O. #	DAR07007-10		
Vendor/Shop:	Shop-SW		
Inspector:	J. Mansilla	Approval	SSPC QC 006
Date:	5/9/07		

Form FQA 2000-3 Rev IR 11/00